


OVER OUTSIDE SPACE

OVER INSIDE SPACE

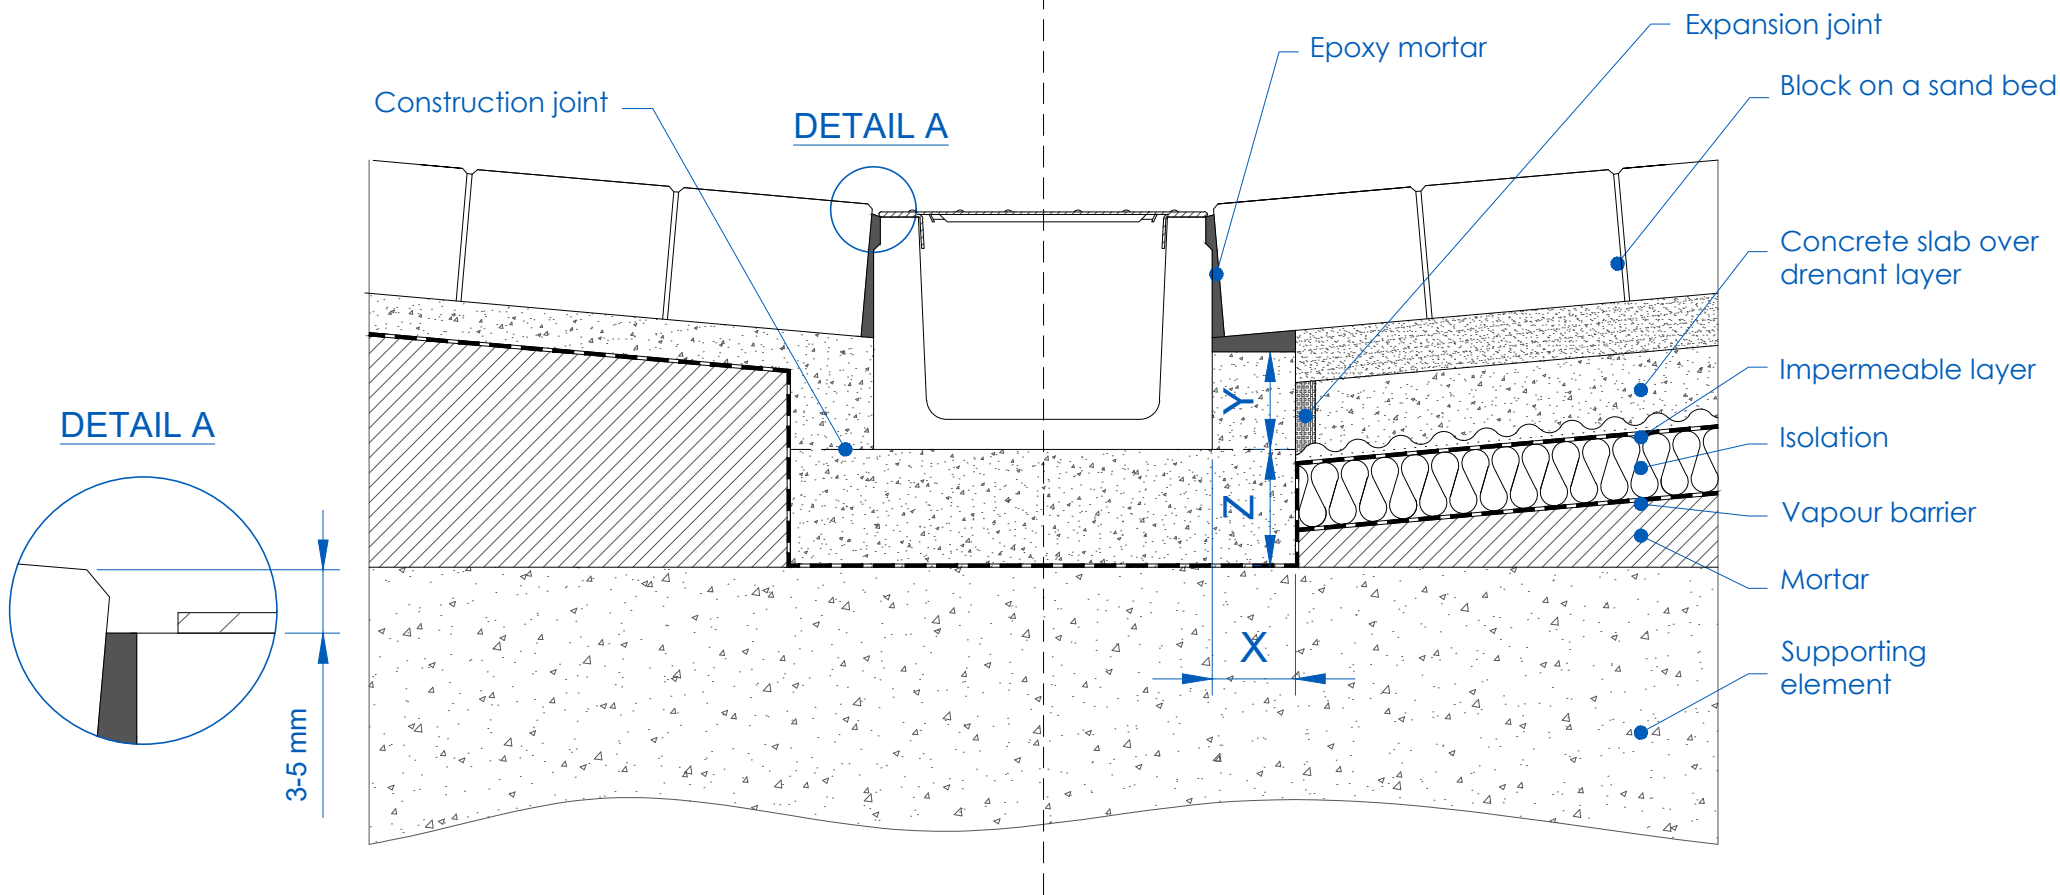

LOAD CLASS EN 1433 Standard	A15	B125	C250	D400	E600	F900
TYPE OF CONCRETE EN 206-1 Standard	HM-25 (X0)	HM-25 (X0)	HM-25 (X0)			
MINIMUM DISTANCES (mm)	X	100	100	150		
	Y	up to the pavement level	up to the pavement level	up to the pavement level		
	Z	100	100	150		

Installation type: BLOCK PAVING
Load class: A15 - B125 - C250
Channel type: SELF system
Review:

Installation minimal conditions. For more details, see installation instructions. It is the customer's responsibility to make sure that installation instructions are compatible with the type of soil.

ULMA
ARCHITECTURAL SOLUTIONS

DRAINAGE SYSTEMS

Tel.: +34 943 78 06 00
info@ulmaarchitectural.com
ulmaarchitectural.com