


OVER OUTSIDE SPACE

OVER INSIDE SPACE

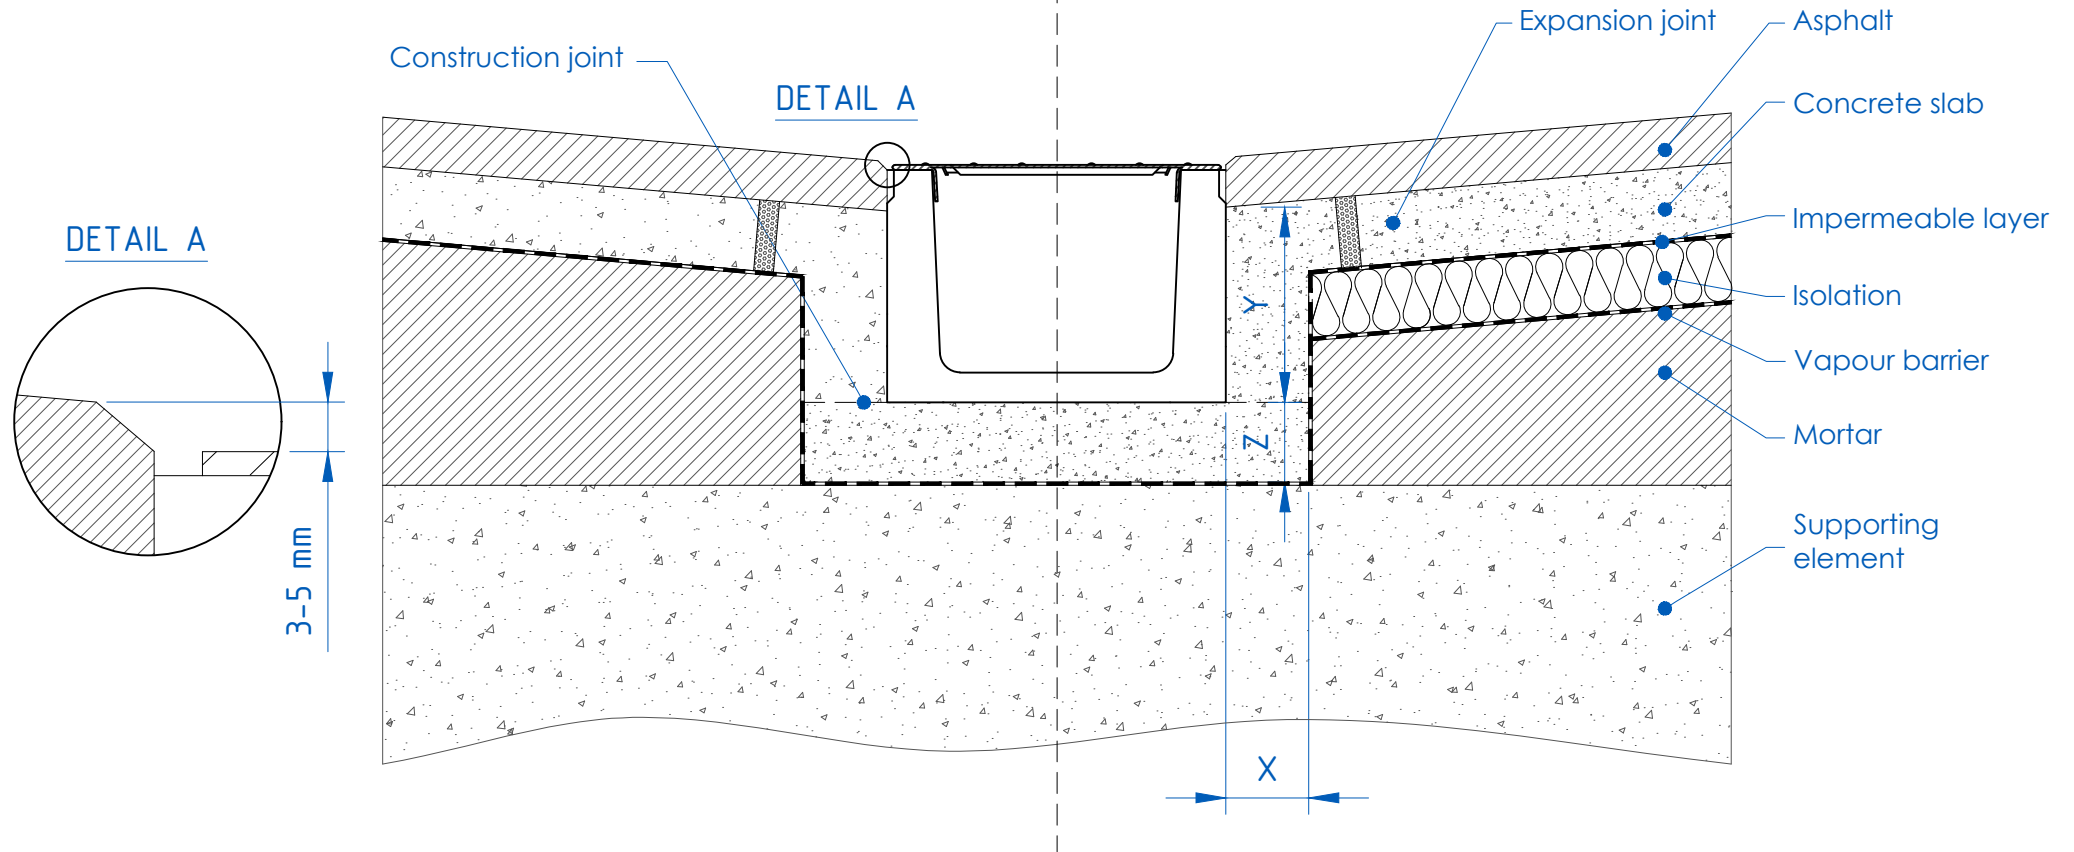

LOAD CLASS EN 1433 Standard	A15	B125	C250	D400	E600	F900	Installation type: ASPHALT
TYPE OF CONCRETE EN 206-1 Standard	HM-25 (X0)	HM-25 (X0)	HM-25 (X0)				Load class: A15 - B125 - C250
MINIMUM DISTANCES (mm)	X	100	100	150			Channel type: SELF system
	Y	up to the pavement level	up to the pavement level	up to the pavement level			
	Z	100	100	150			
Installation minimal conditions. For more details, see installation instructions. It is the customer's responsibility to make sure that installation instructions are compatible with the type of soil.							Review:



ARCHITECTURAL SOLUTIONS



Tel.: +34 943 78 06 00
info@ulmaarchitectural.com
ulmaarchitectural.com